


8TH AVENUE NORTHEAST



ENTERPRISE STREET NORTH

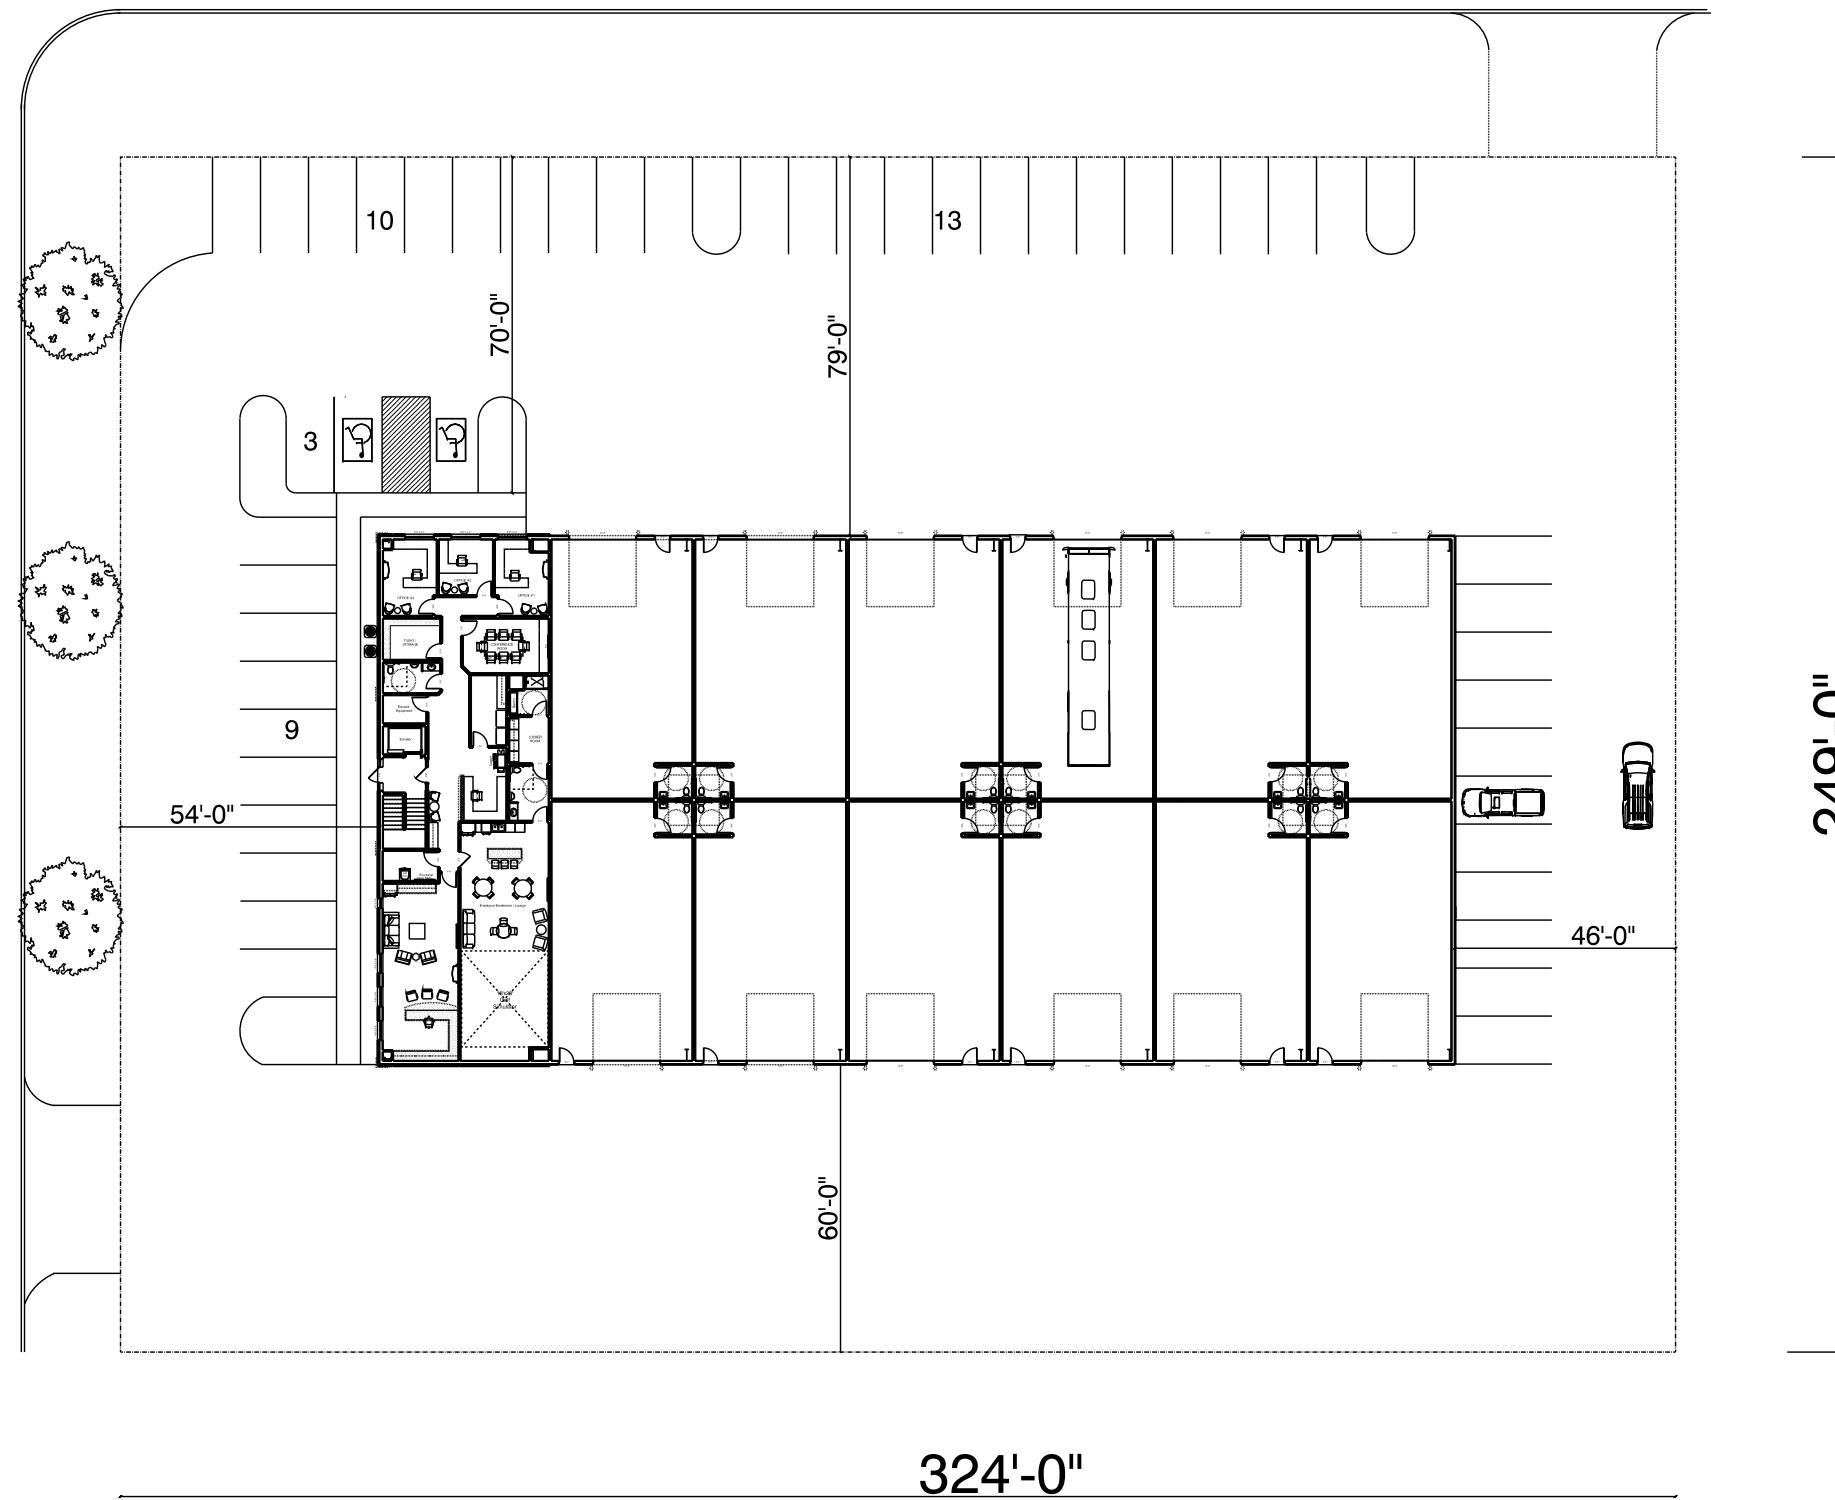

Site Plan 1.25.2018

SCALE: 1" = 40'-0"